




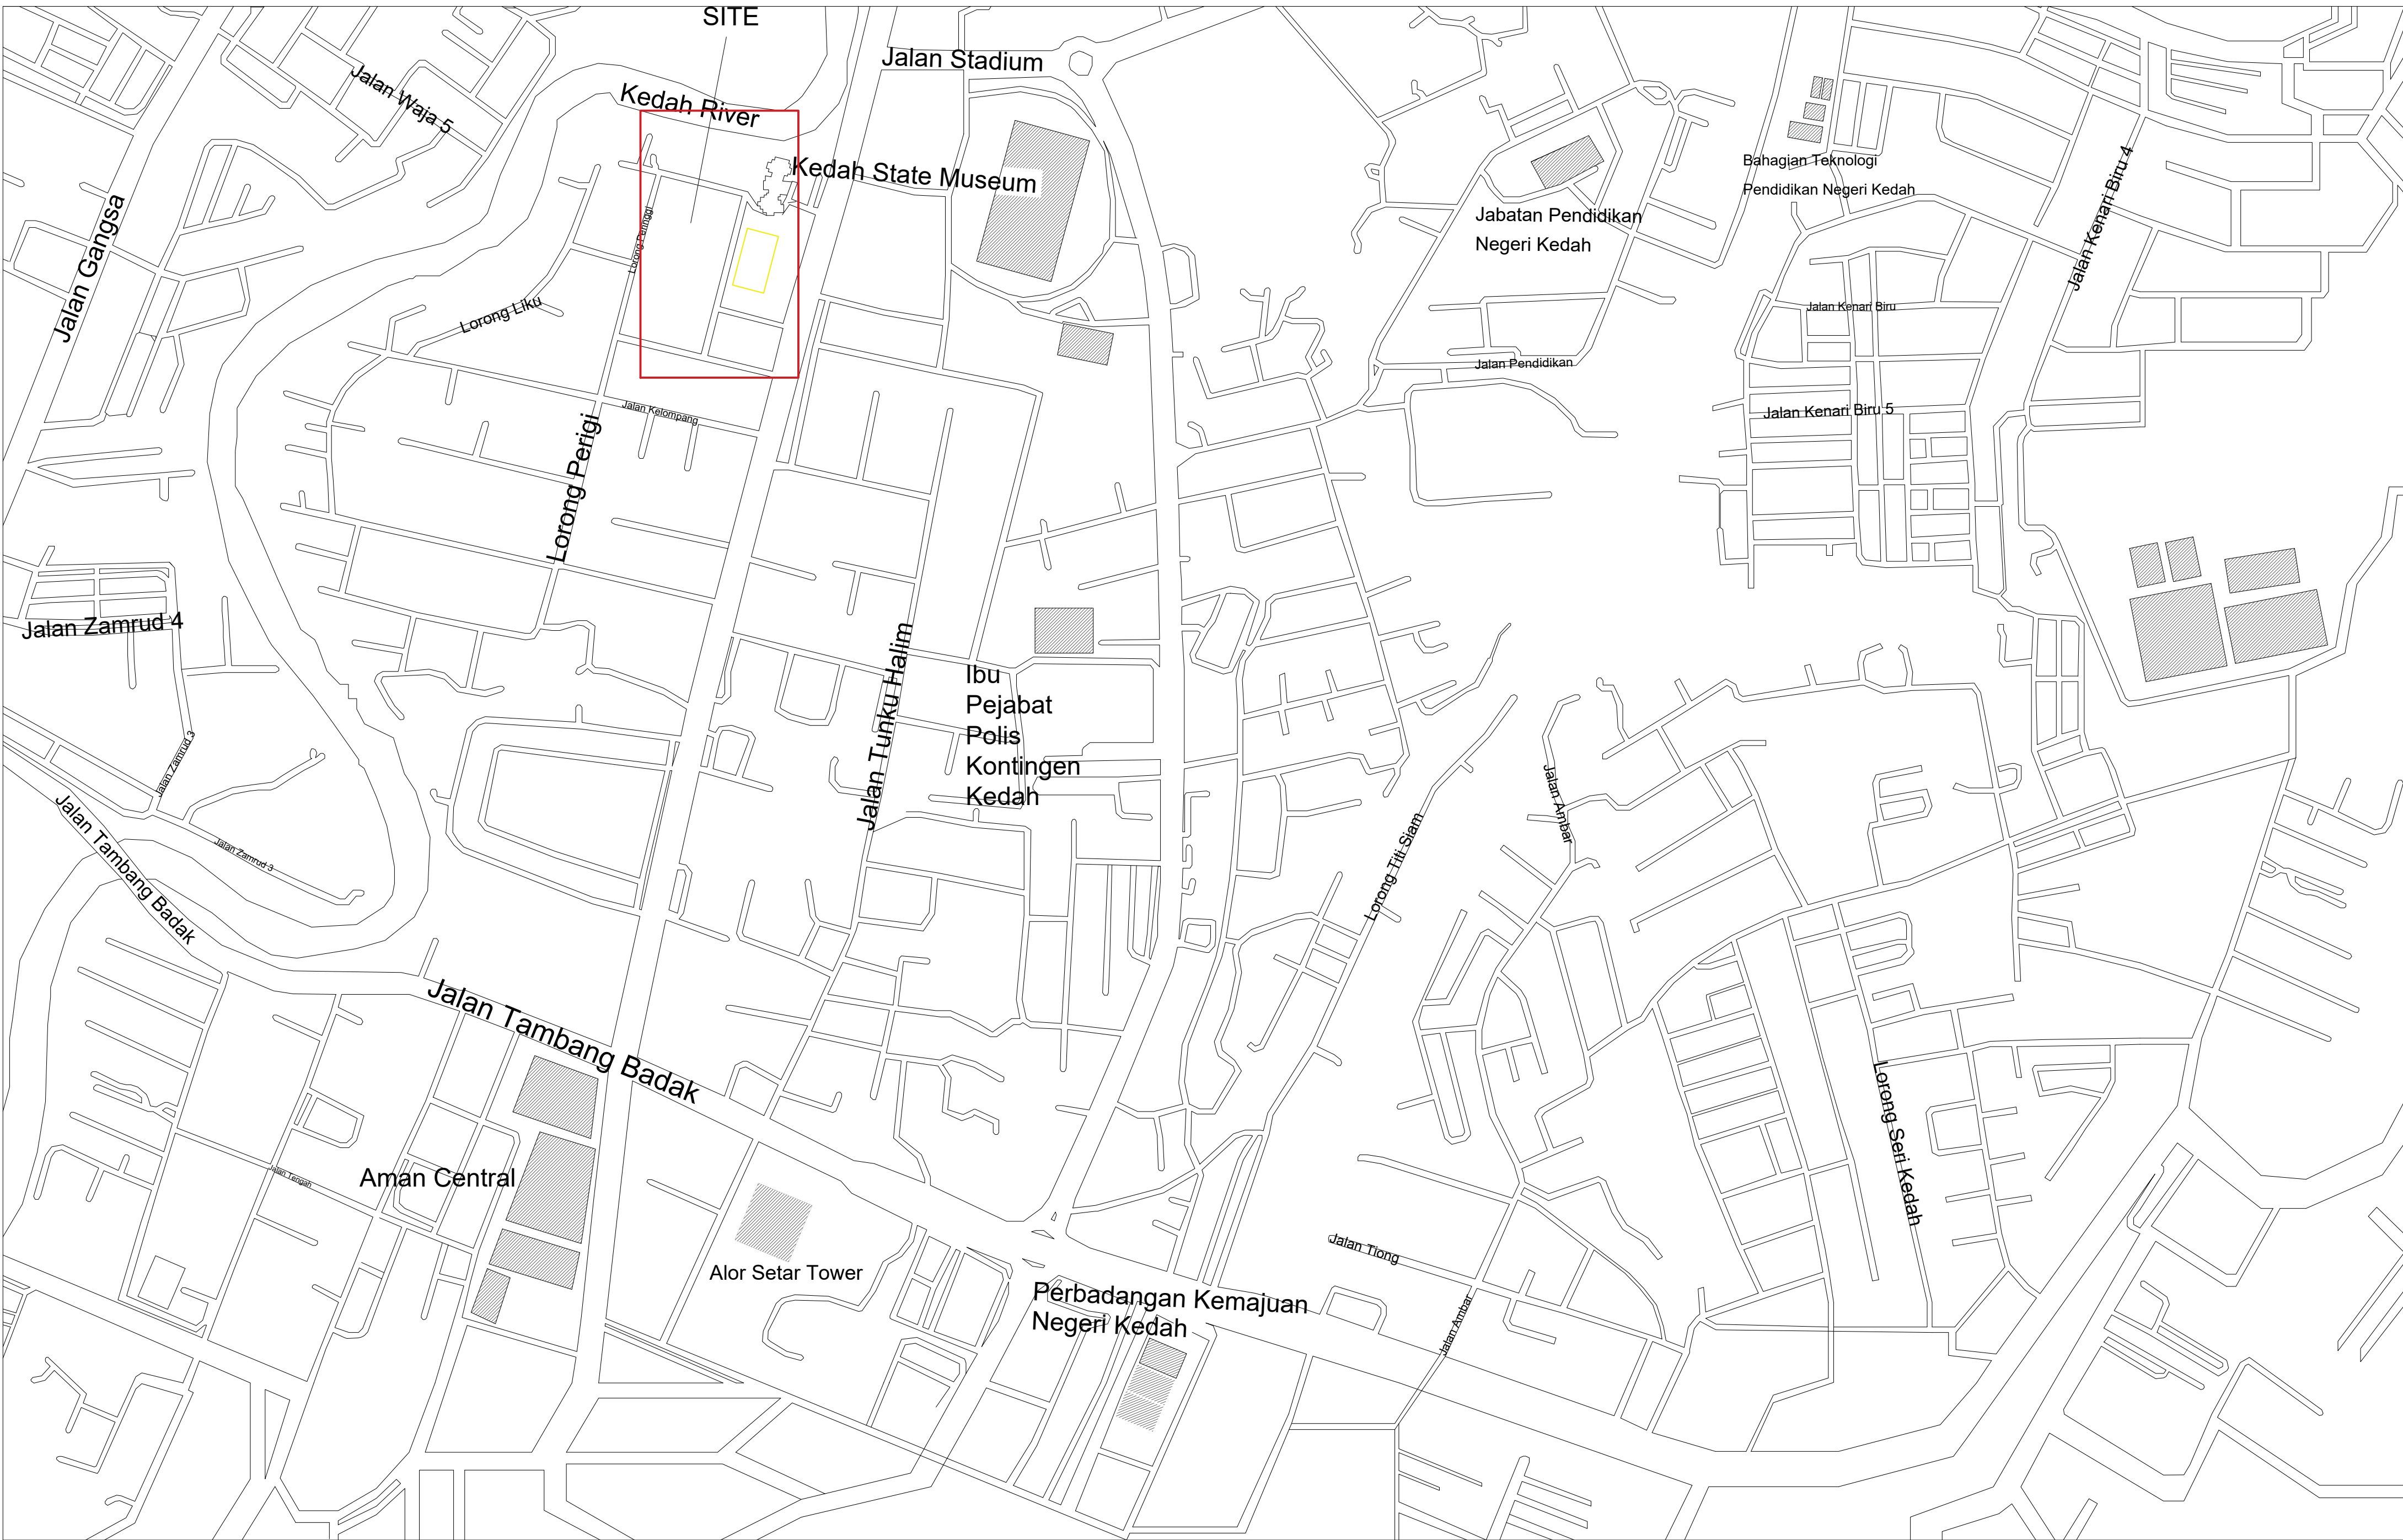

LOCATION PLAN
NOT TO SCALE

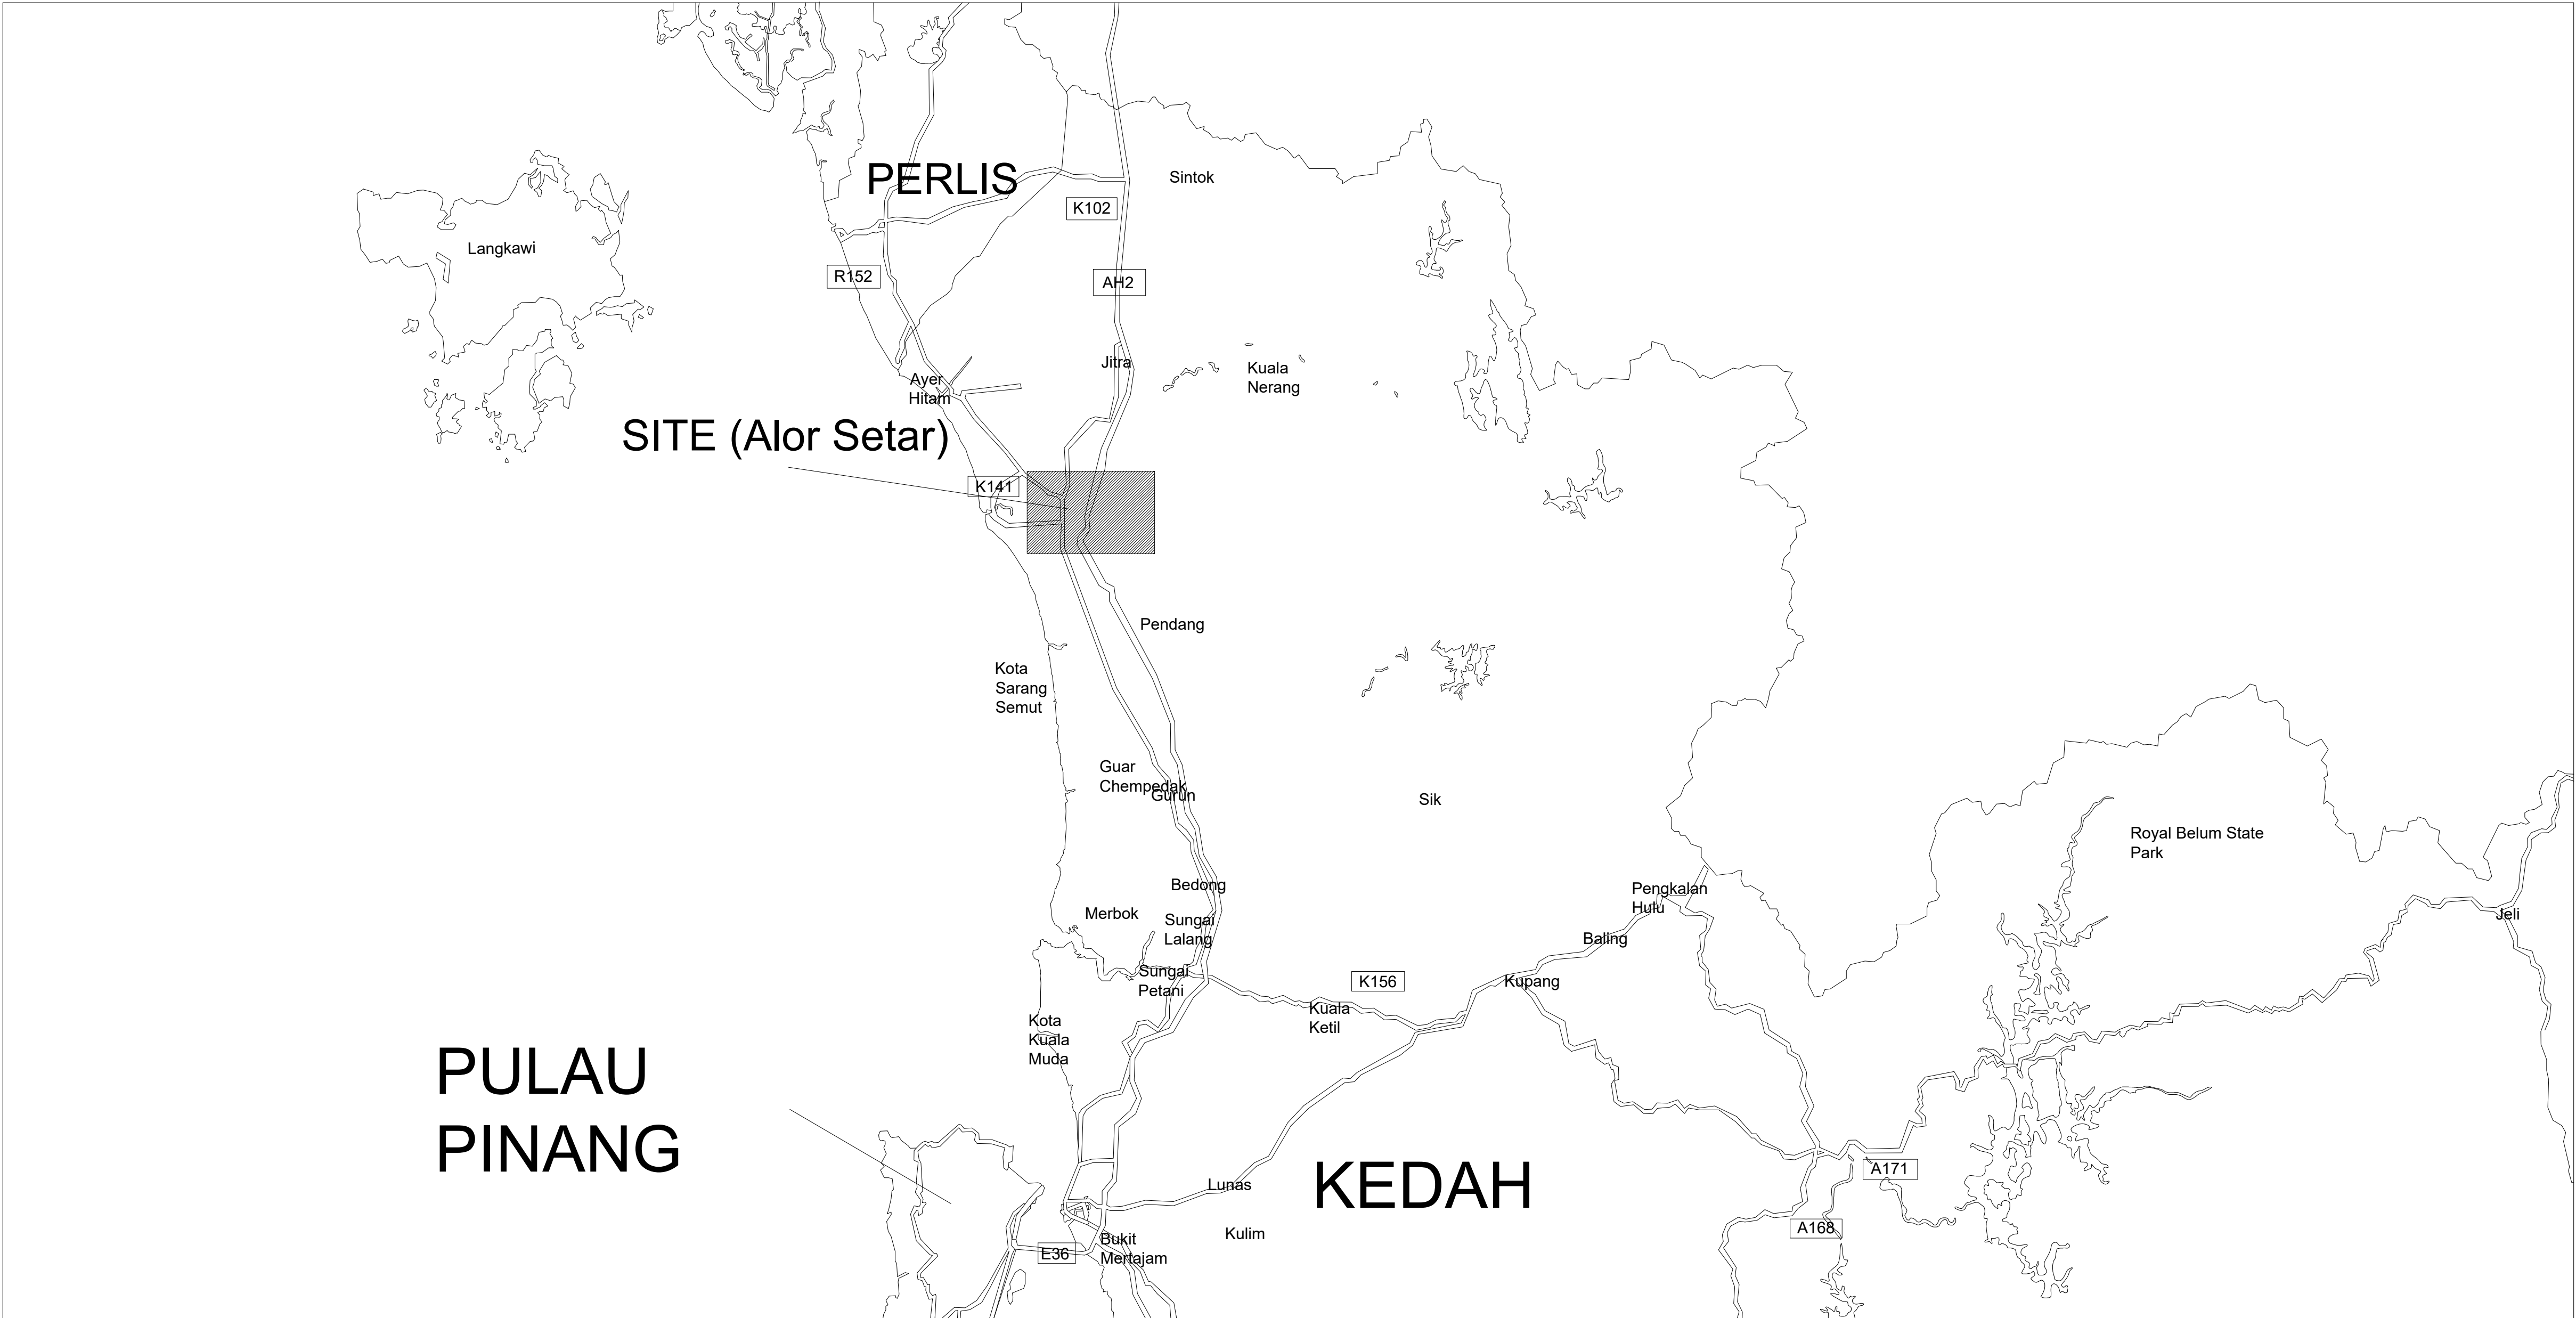

KEY PLAN
NOT TO SCALE

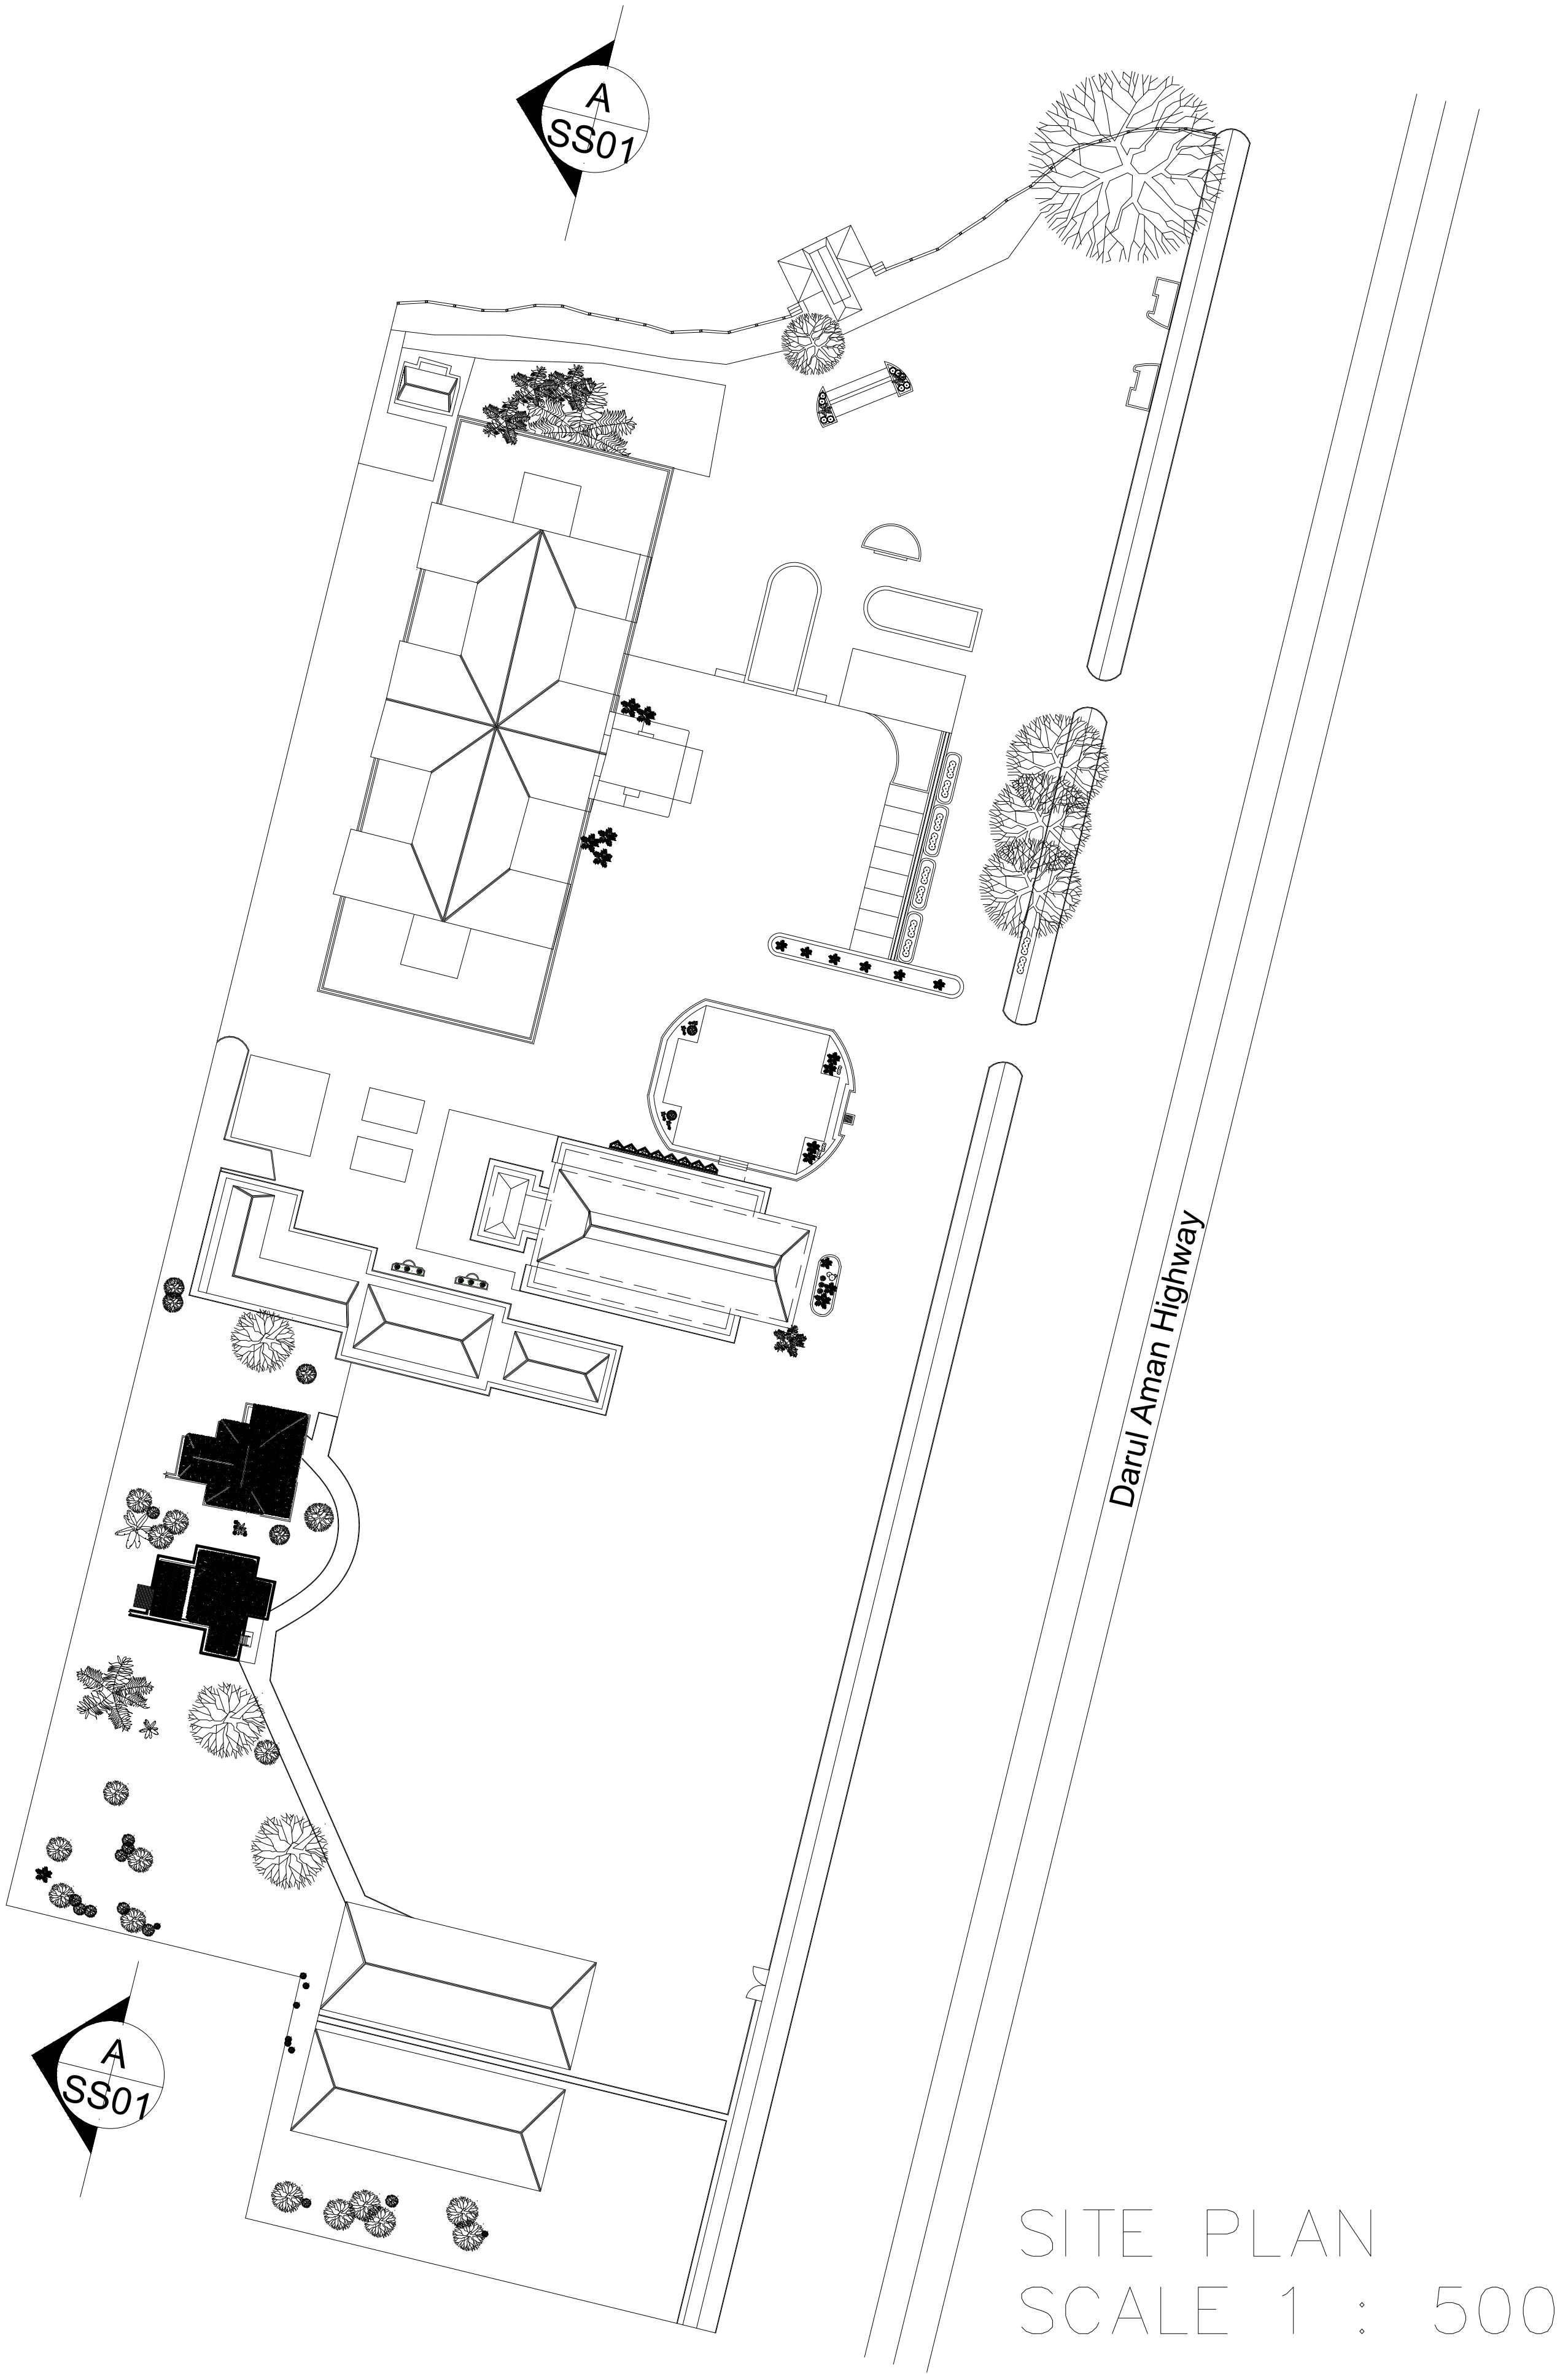

SITE PLAN
SCALE 1 : 500

STARTING DATE	25 JAN 2017
SCALE	1: 500 SITE PLAN
TUTOR	MOHAMED RIZAL MOHAMED
DRAWN BY	NG JER VAIN & CICILIA SOLOMON & MUHAMMAD FAIDH BIN MOHAMAD NAWAWI
CHECKED BY	NG JER VAIN & CICILIA SOLOMON & MUHAMMAD FAIDH BIN MOHAMAD NAWAWI
MEASURED BY	NG JER VAIN & CICILIA SOLOMON & MUHAMMAD FAIDH BIN MOHAMAD NAWAWI
SUBMISSION DATE	6 MAR 2017